




CROSS SECTION 1-1
QUERSCHNITT 1-1
1 : 200

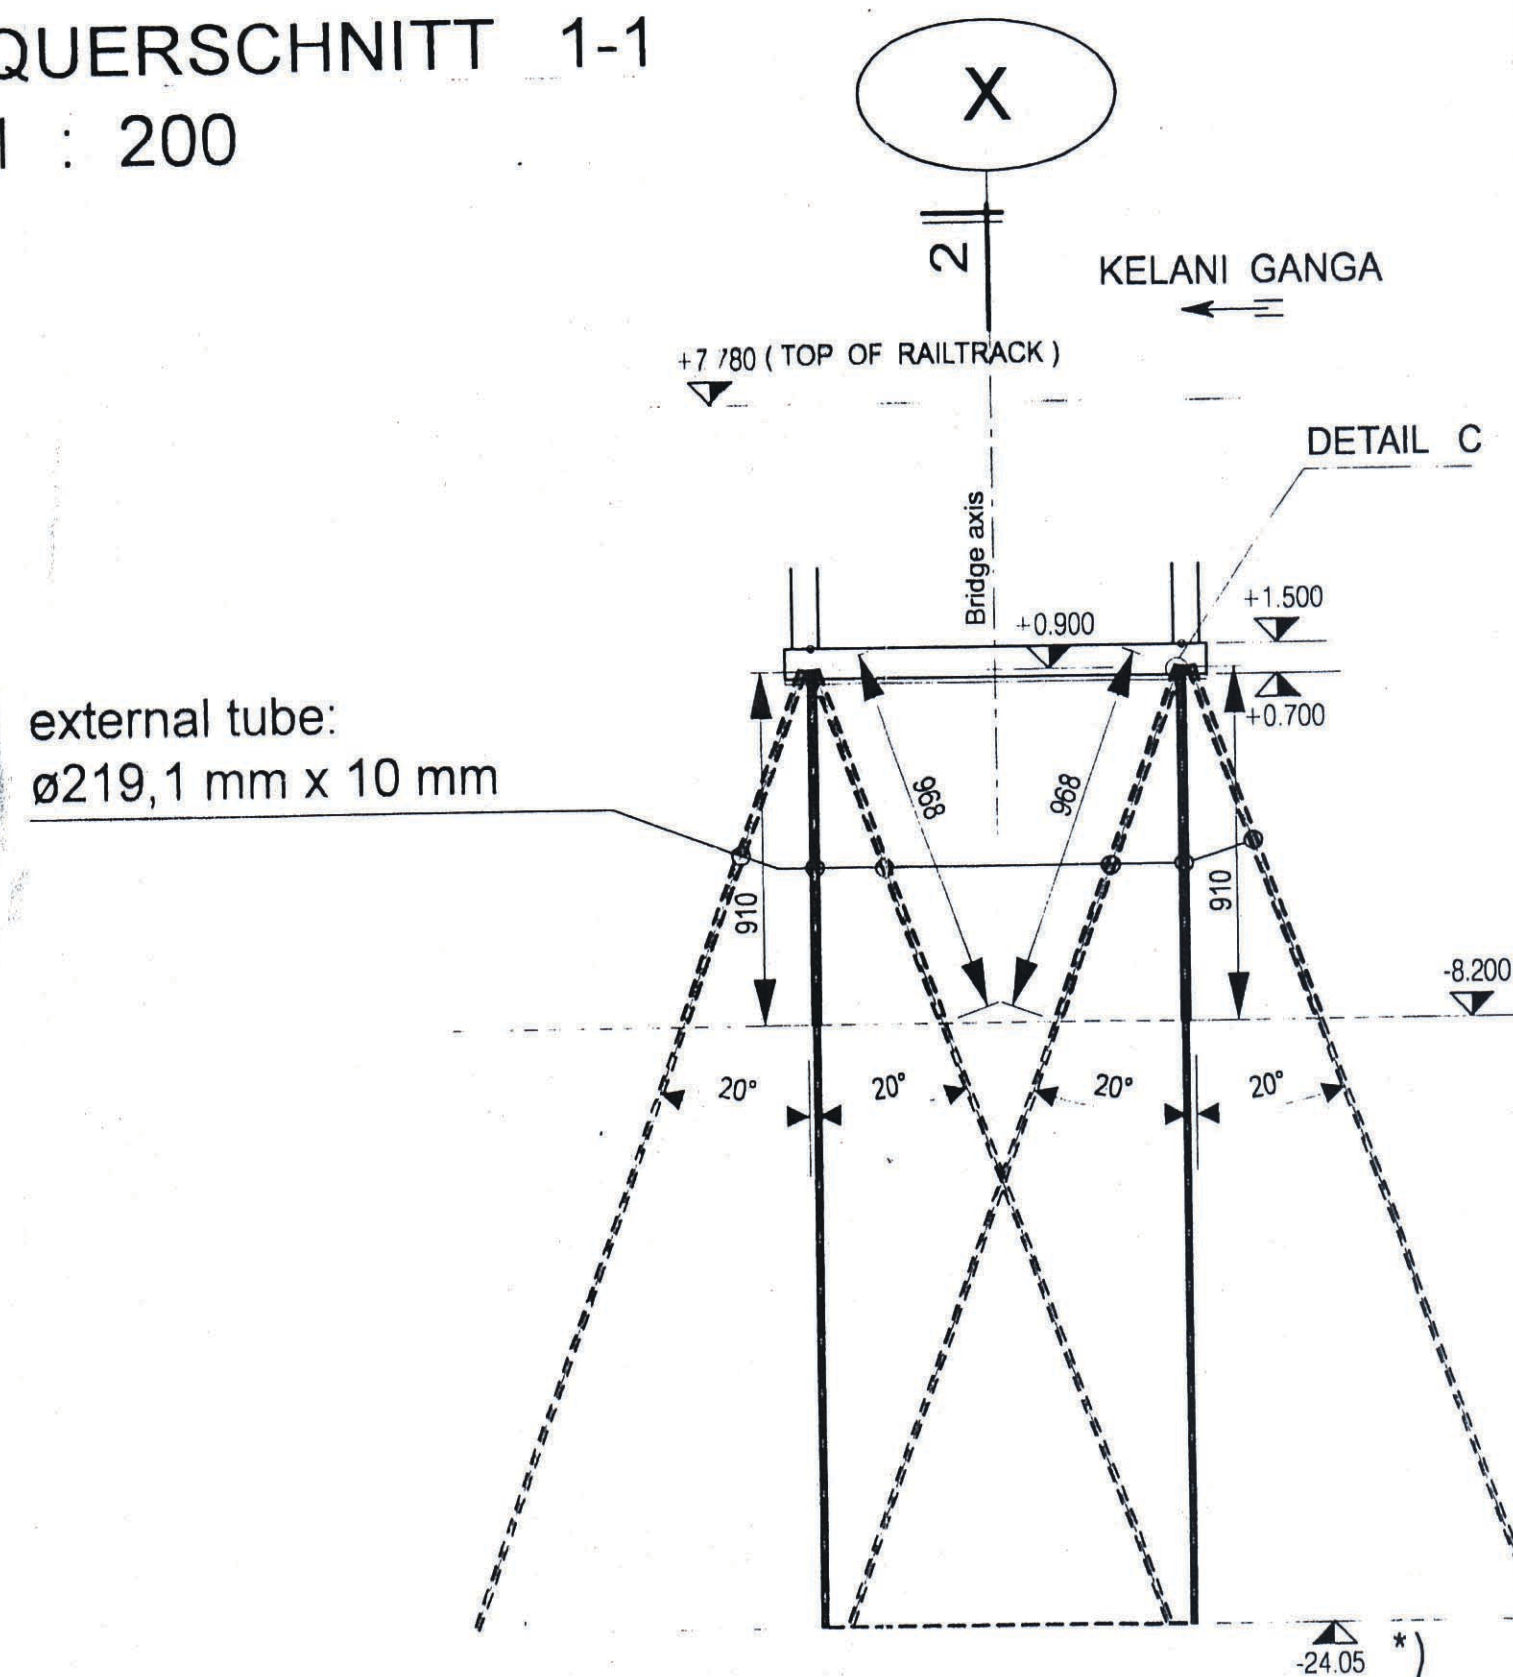

LONGITUDINAL SECTION 2-2
LÄNGSSCHNITT 2-2
1 : 200

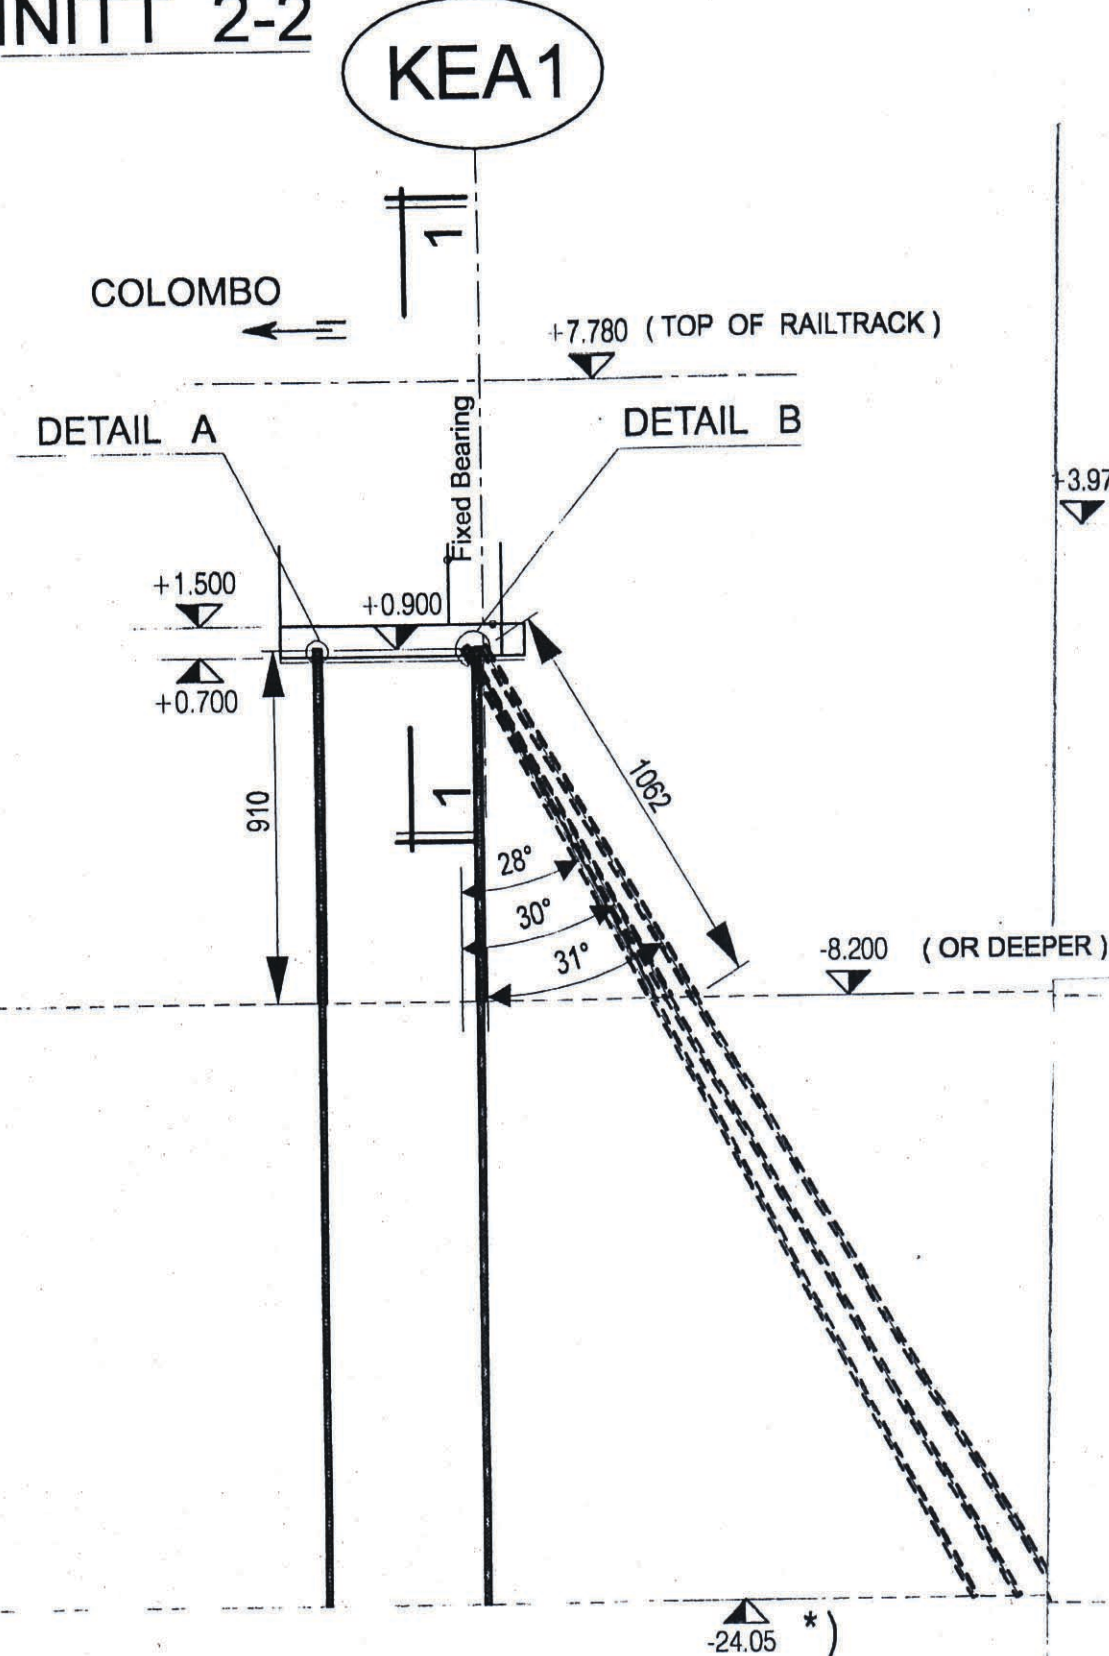


*) Additional requirement:
minimum pile length within the
slightly weathered rock: 1,0 m

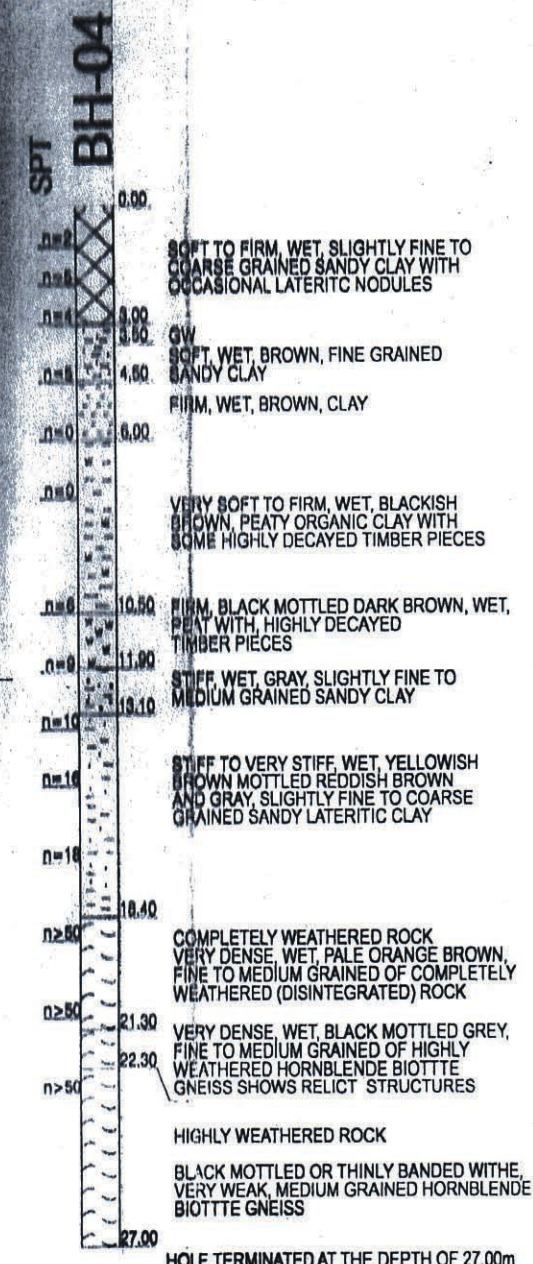

CROSS SECTION 1-1

QUERSCHNITT 1-1

1 : 200

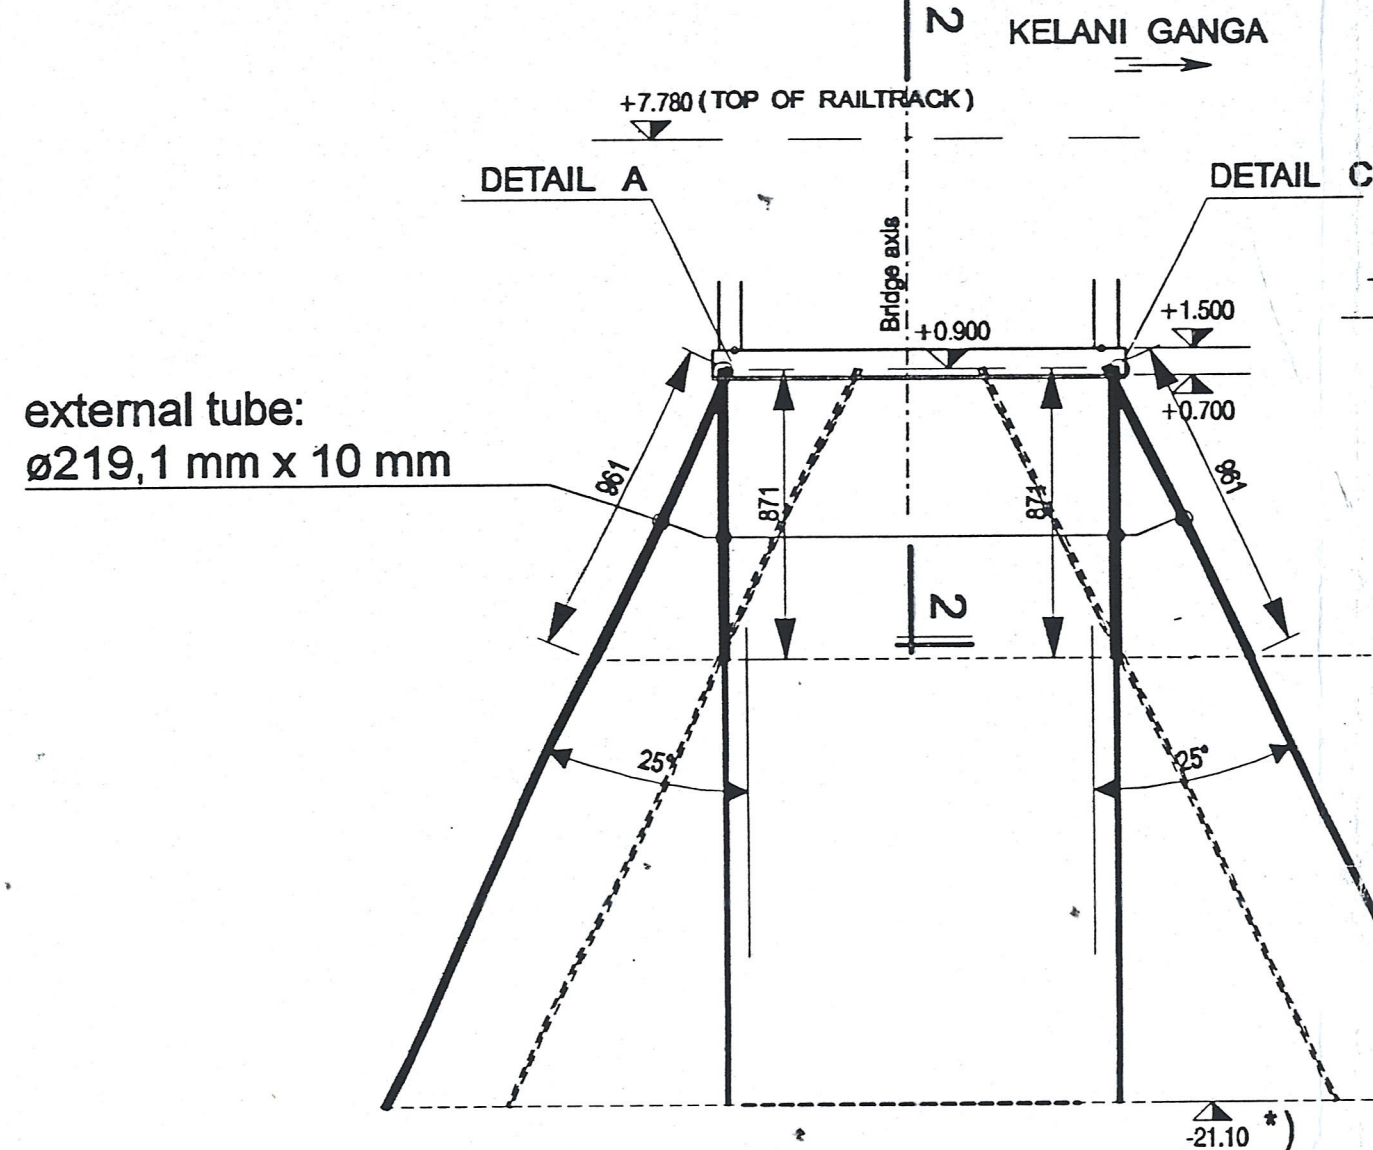

PLAN VIEW +1,50


GRUNDRISS +1,50

1 : 50

LONGITUDINAL SECTION 2-2

LÄNGSSCHNITT 2-2

1 : 200


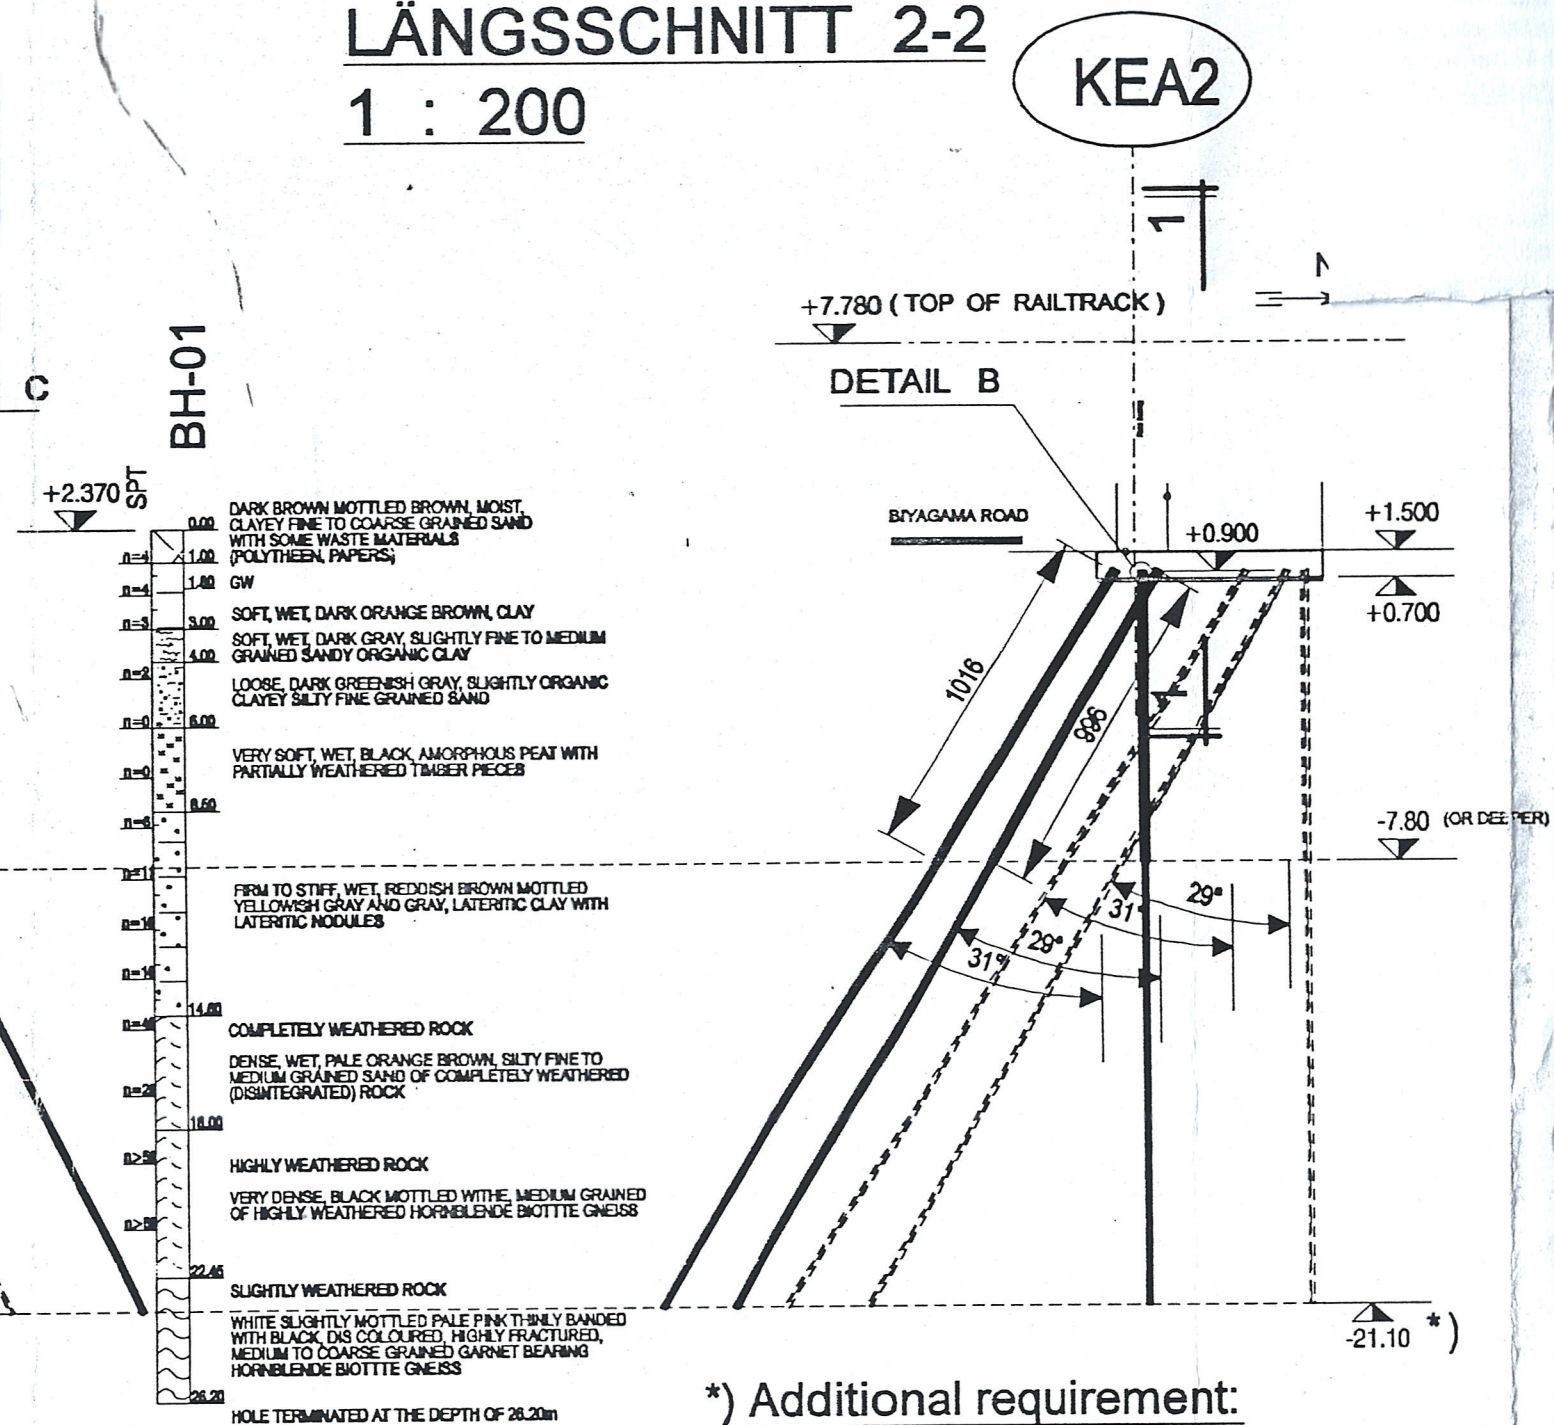


*) Additional requirement:
minimum pile length within the
slightly weathered rock: 1,0 m

CROSS SECTION 1-1
QUERSCHNITT 1-1
1 : 100

PLAN VIEW +1,32
GRUNDRISS +1,32
1 : 50

BH-02

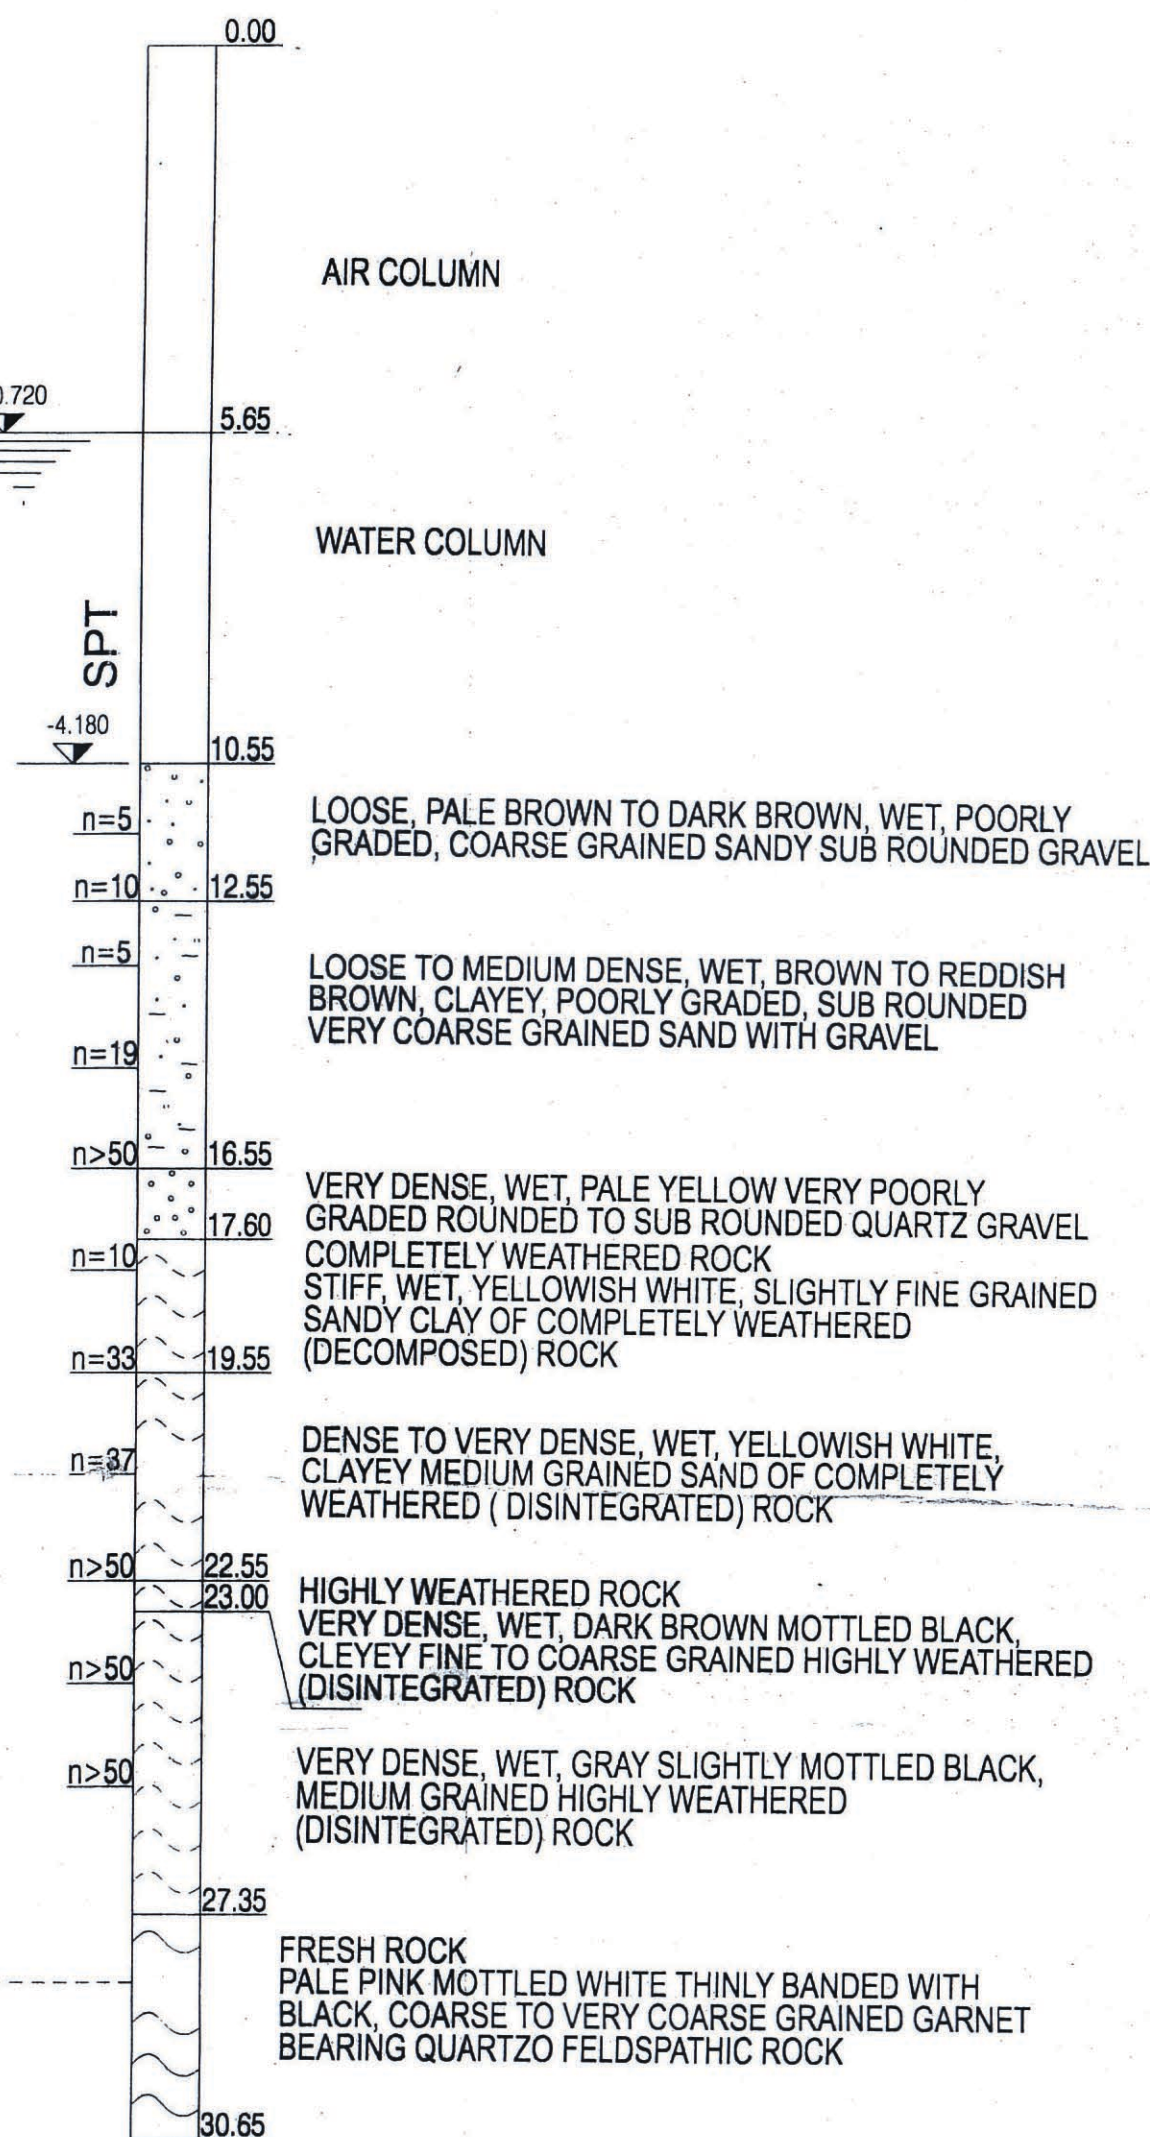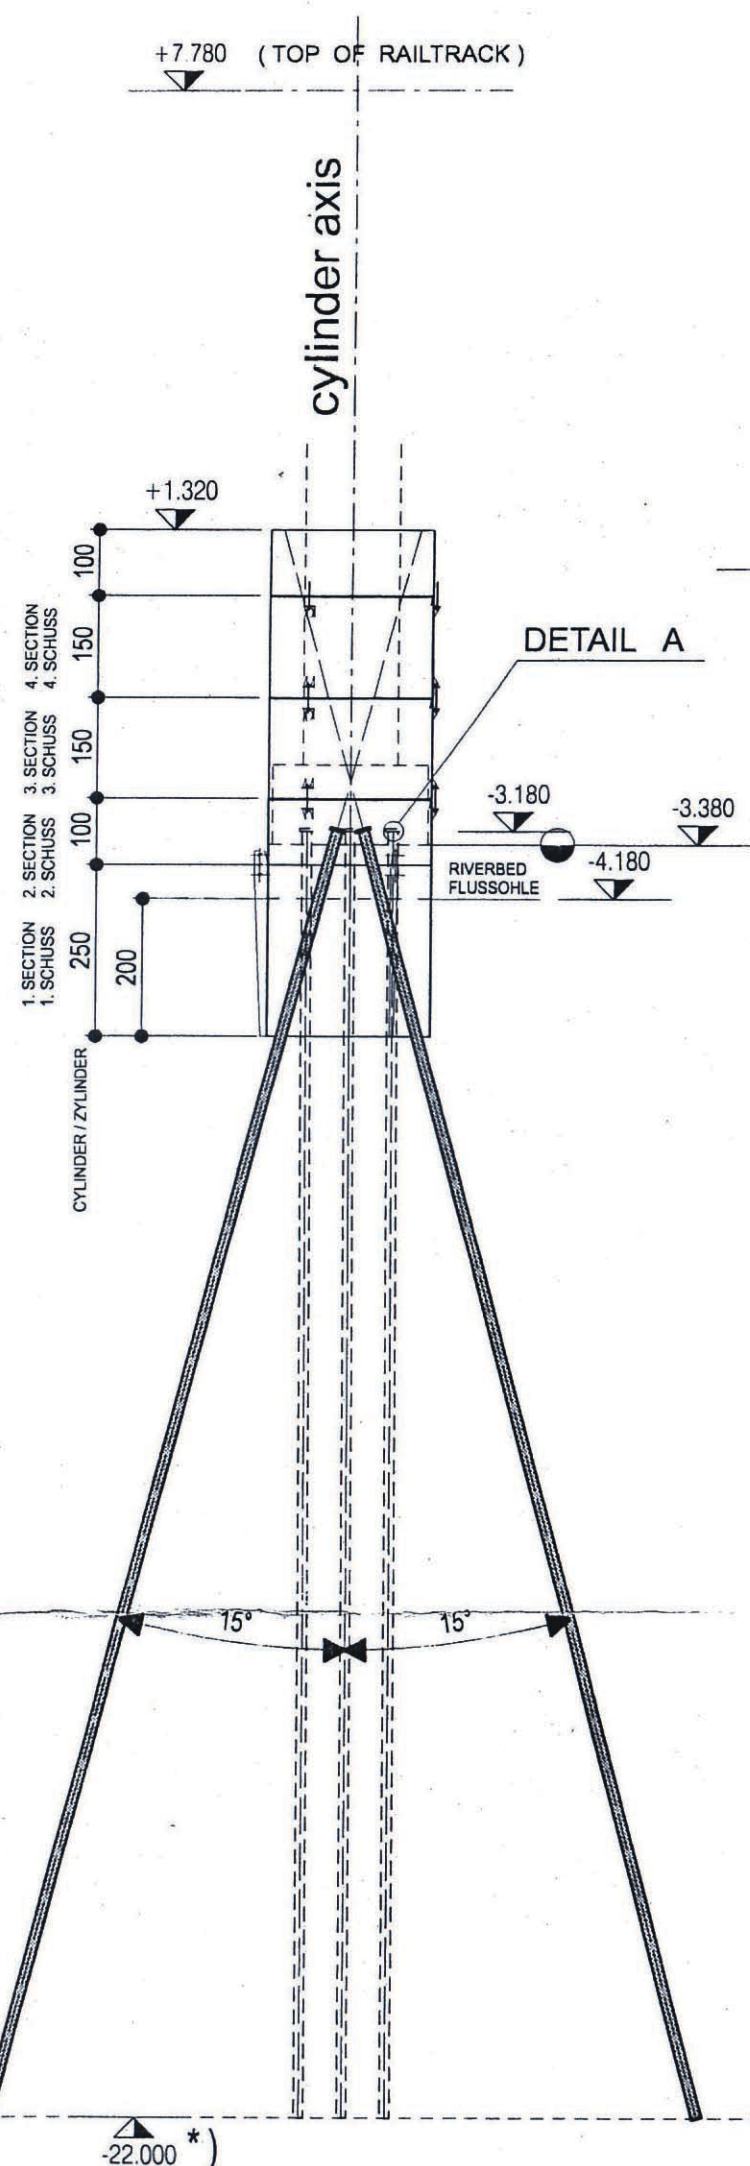

KERP3

*) Additional requirement:
minimum pile length within the
fresh rock: 1,0 m



HOLE TERMINATED AT THE DEPTH OF 30.65m

CROSS SECTION 1-1
 QUERSCHNITT 1-1
 1: 100

PLAN VIEW +1,32
 GRUNDRISS +1,32
 1 : 50

BH-03


KERP4

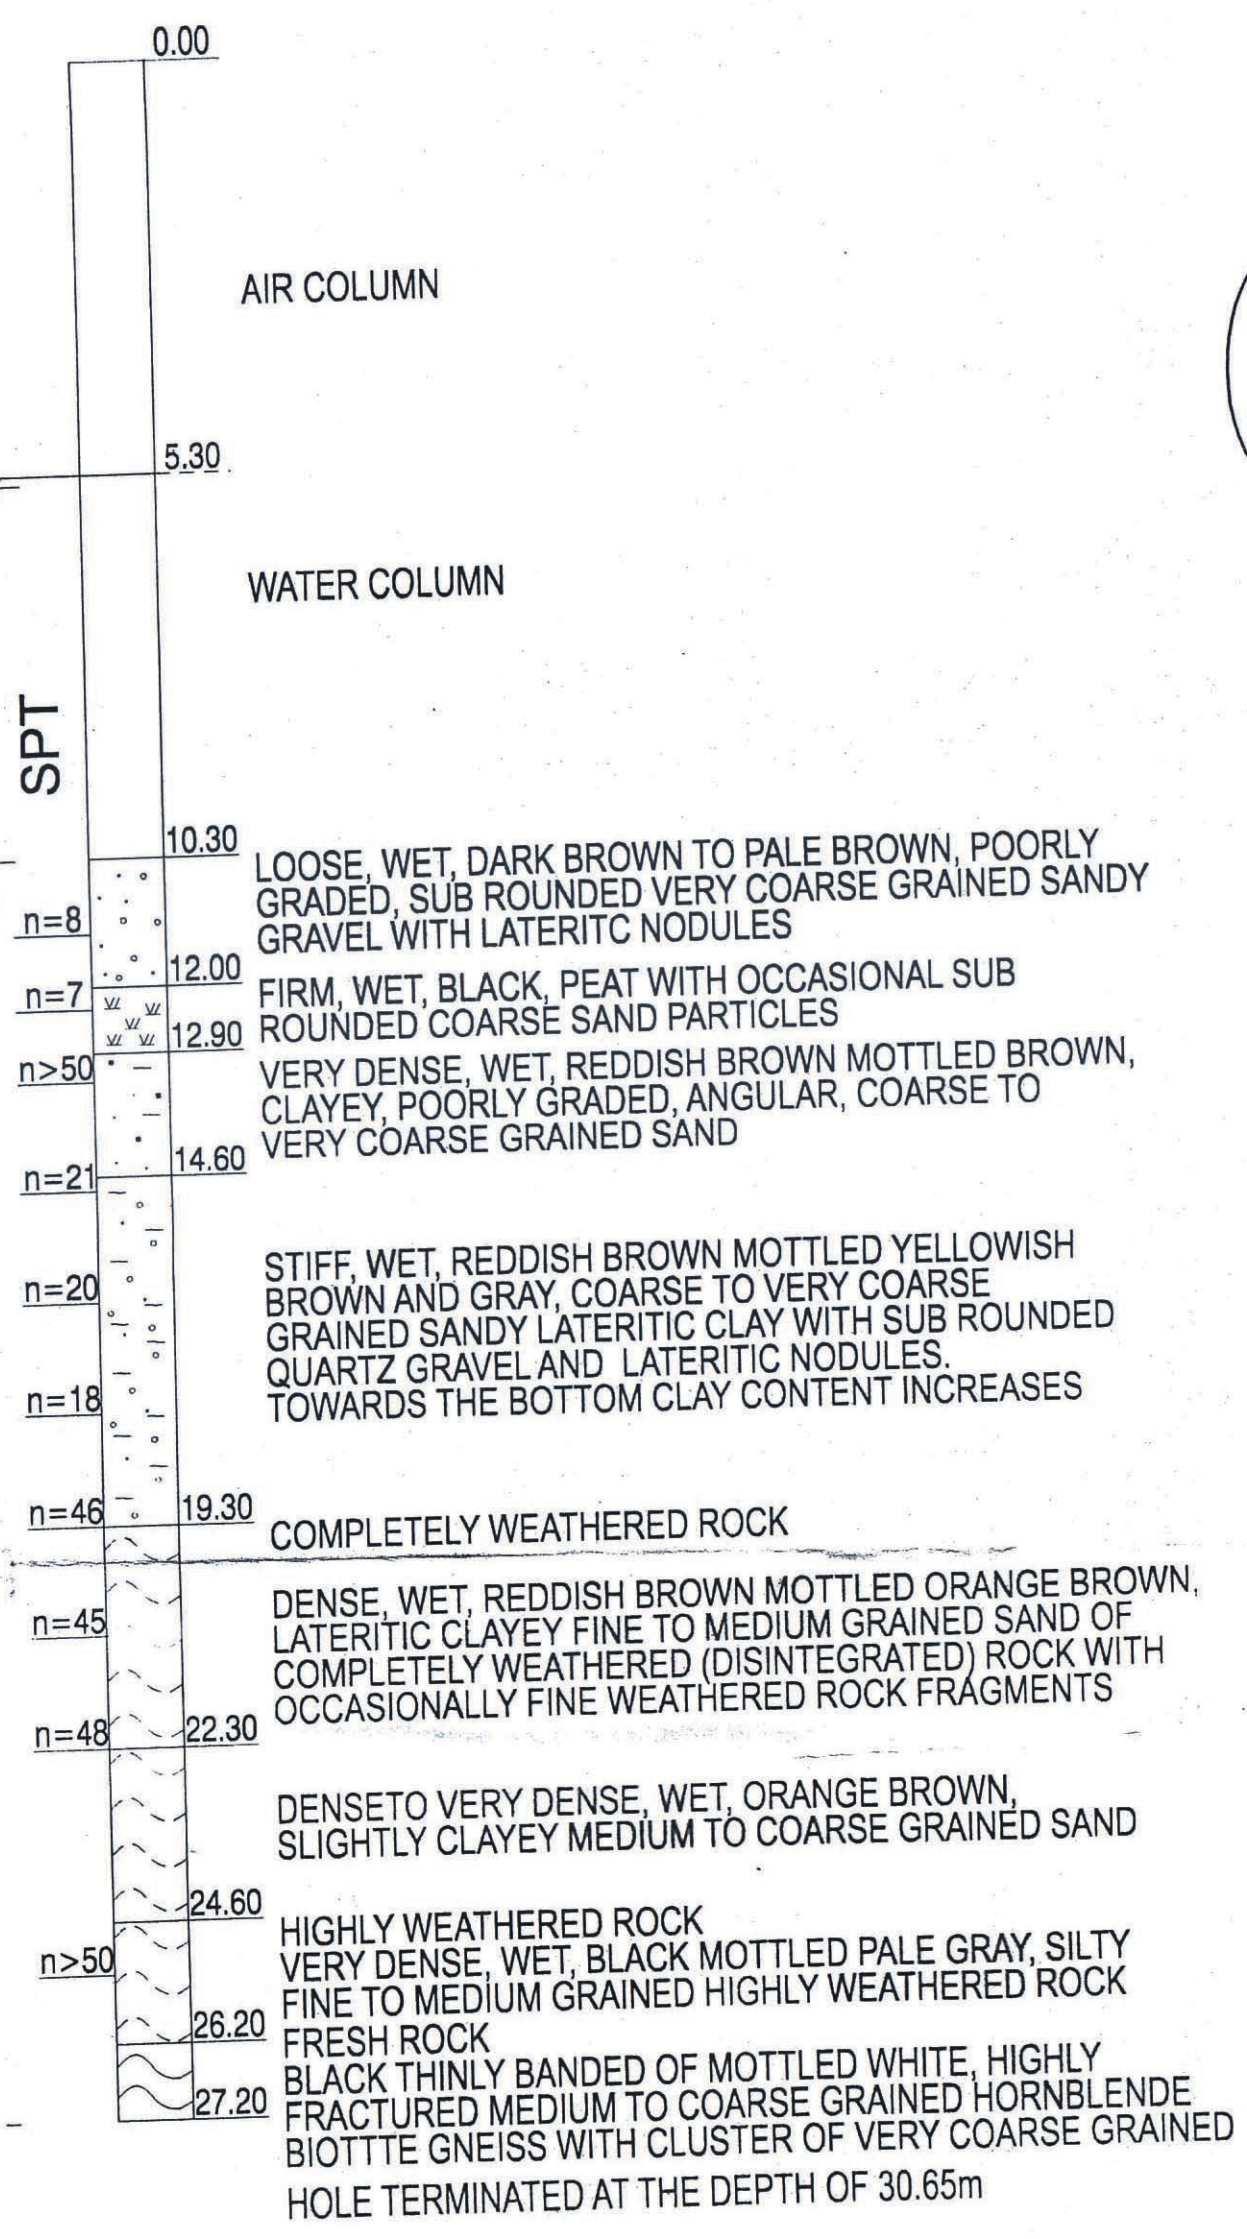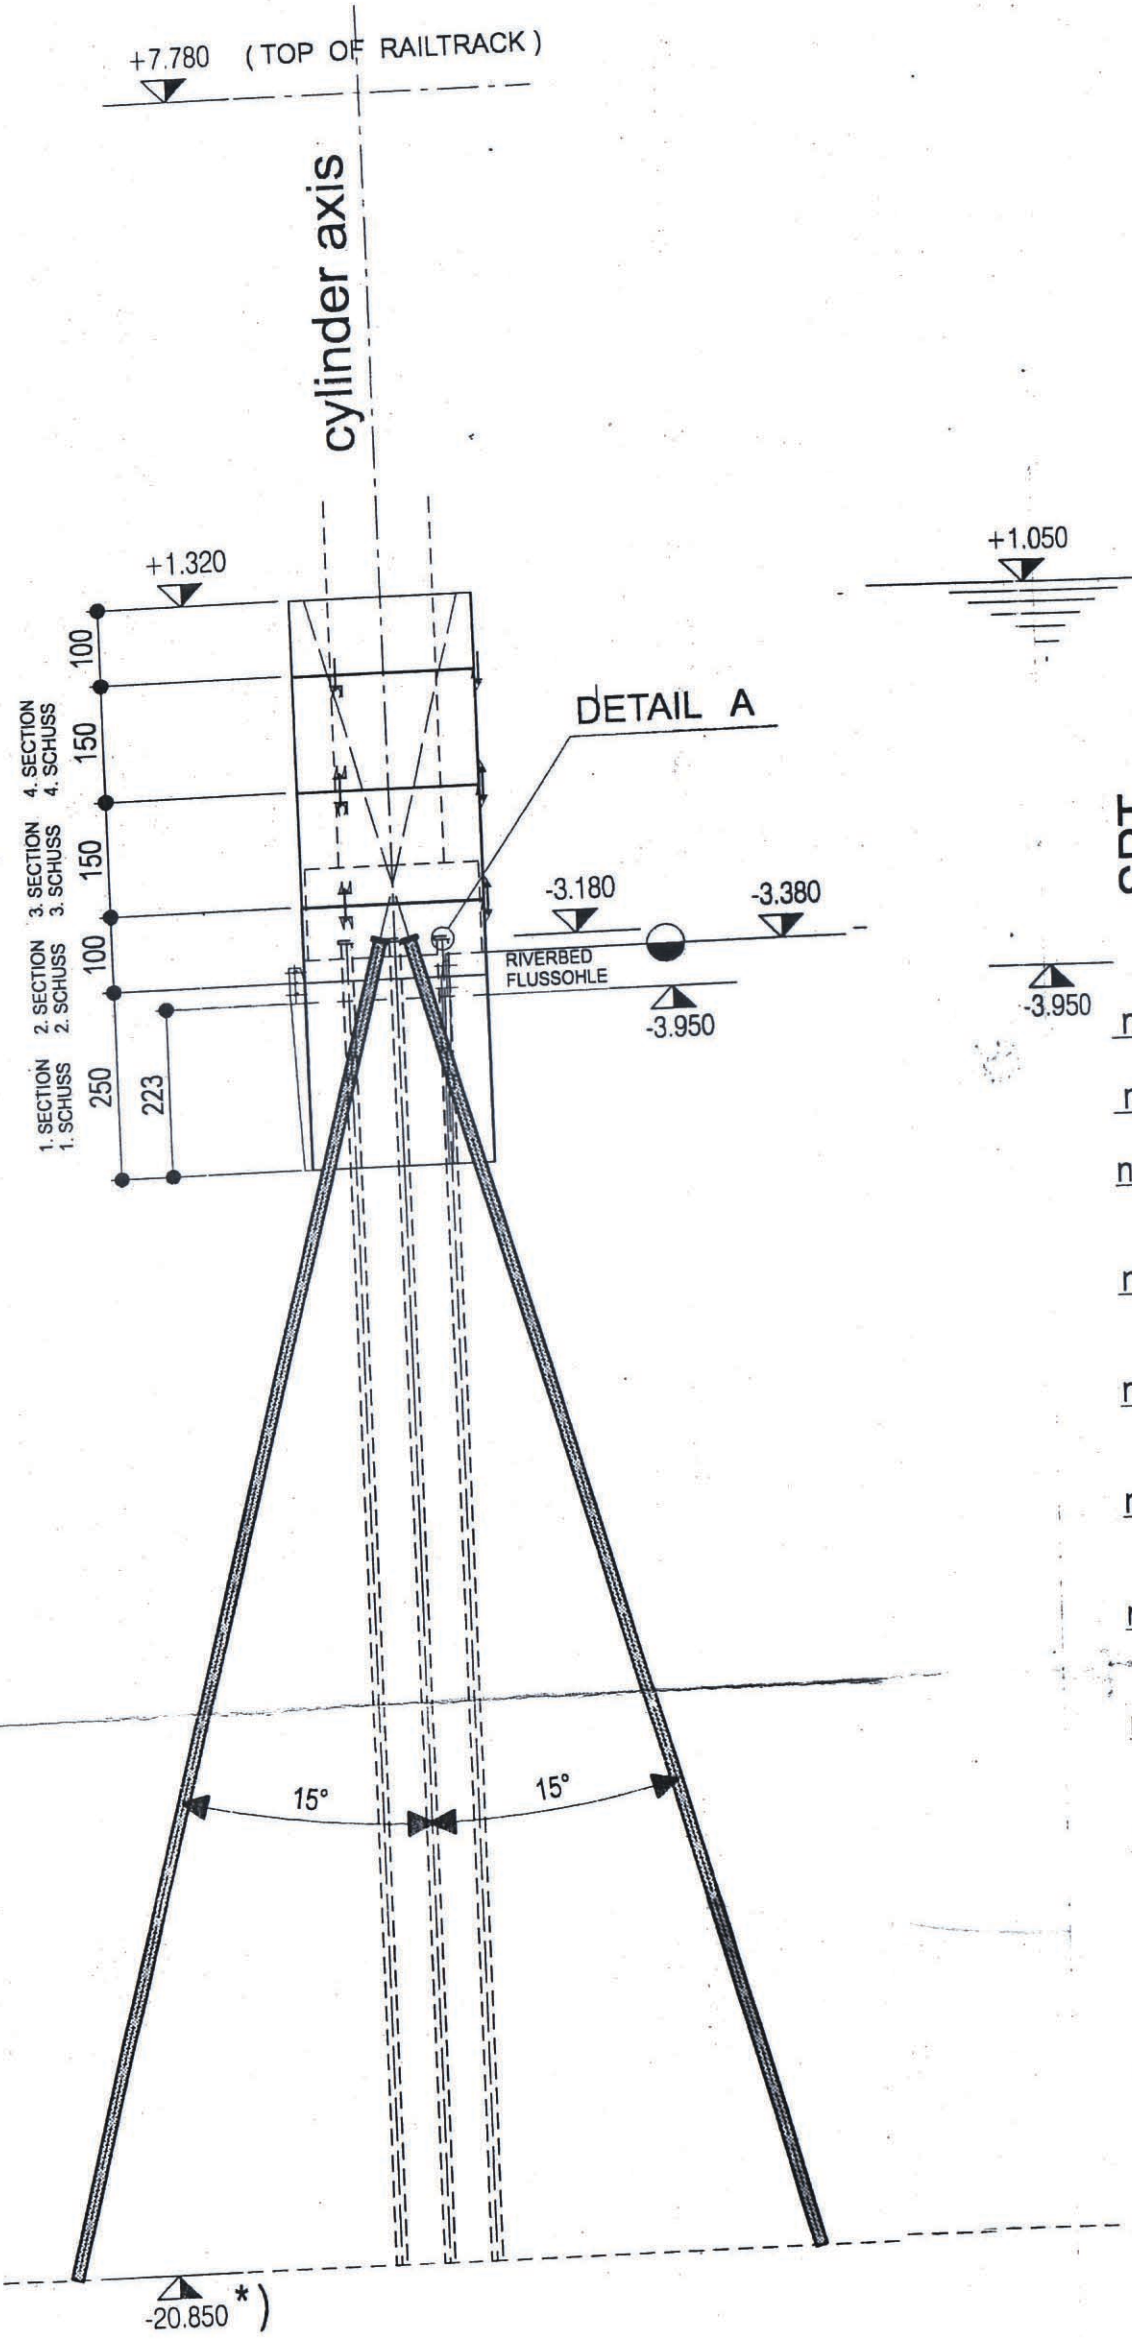

Additional requirement:
 minimum pile length within the
 fresh rock: 1,0 m

CROSS SECTION 1-1
QUERSCHNITT 1-1
1 : 200

LONGITUDINAL SECTION 2-2
LÄNGSSCHNITT 2-2
1 : 200

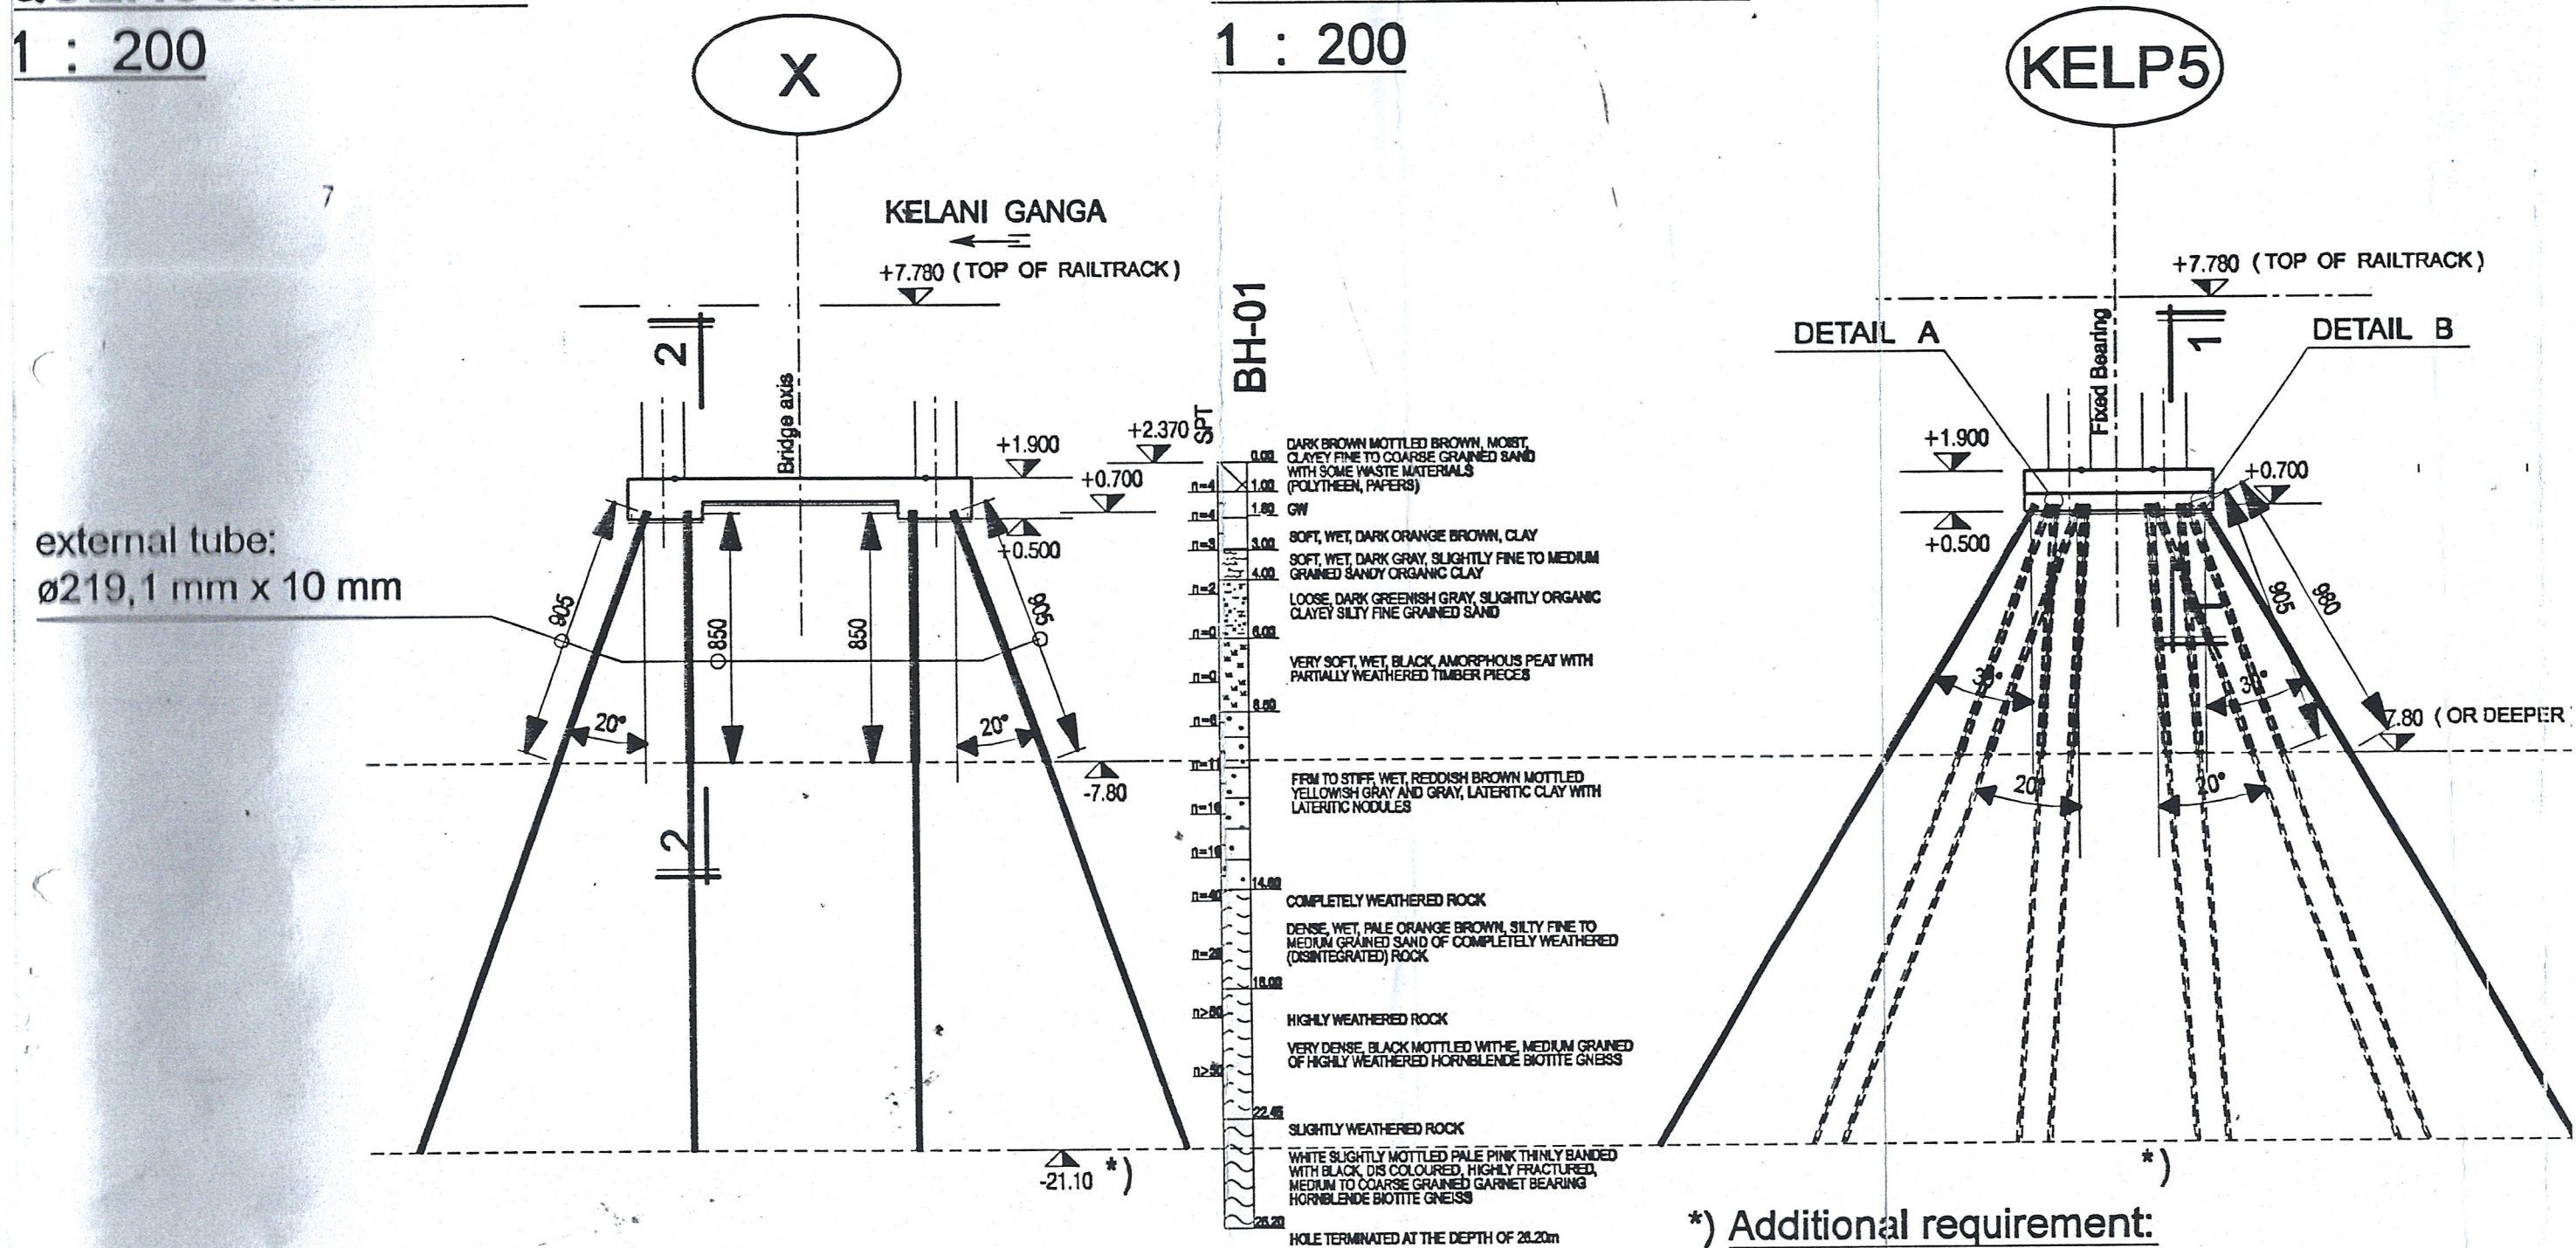

CROSS SECTION 1-1

QUERSCHNITT 1-1

1 : 200

LONGITUDINAL SECTION 2-2

LÄNGSSCHNITT 2-2

1 : 200

