


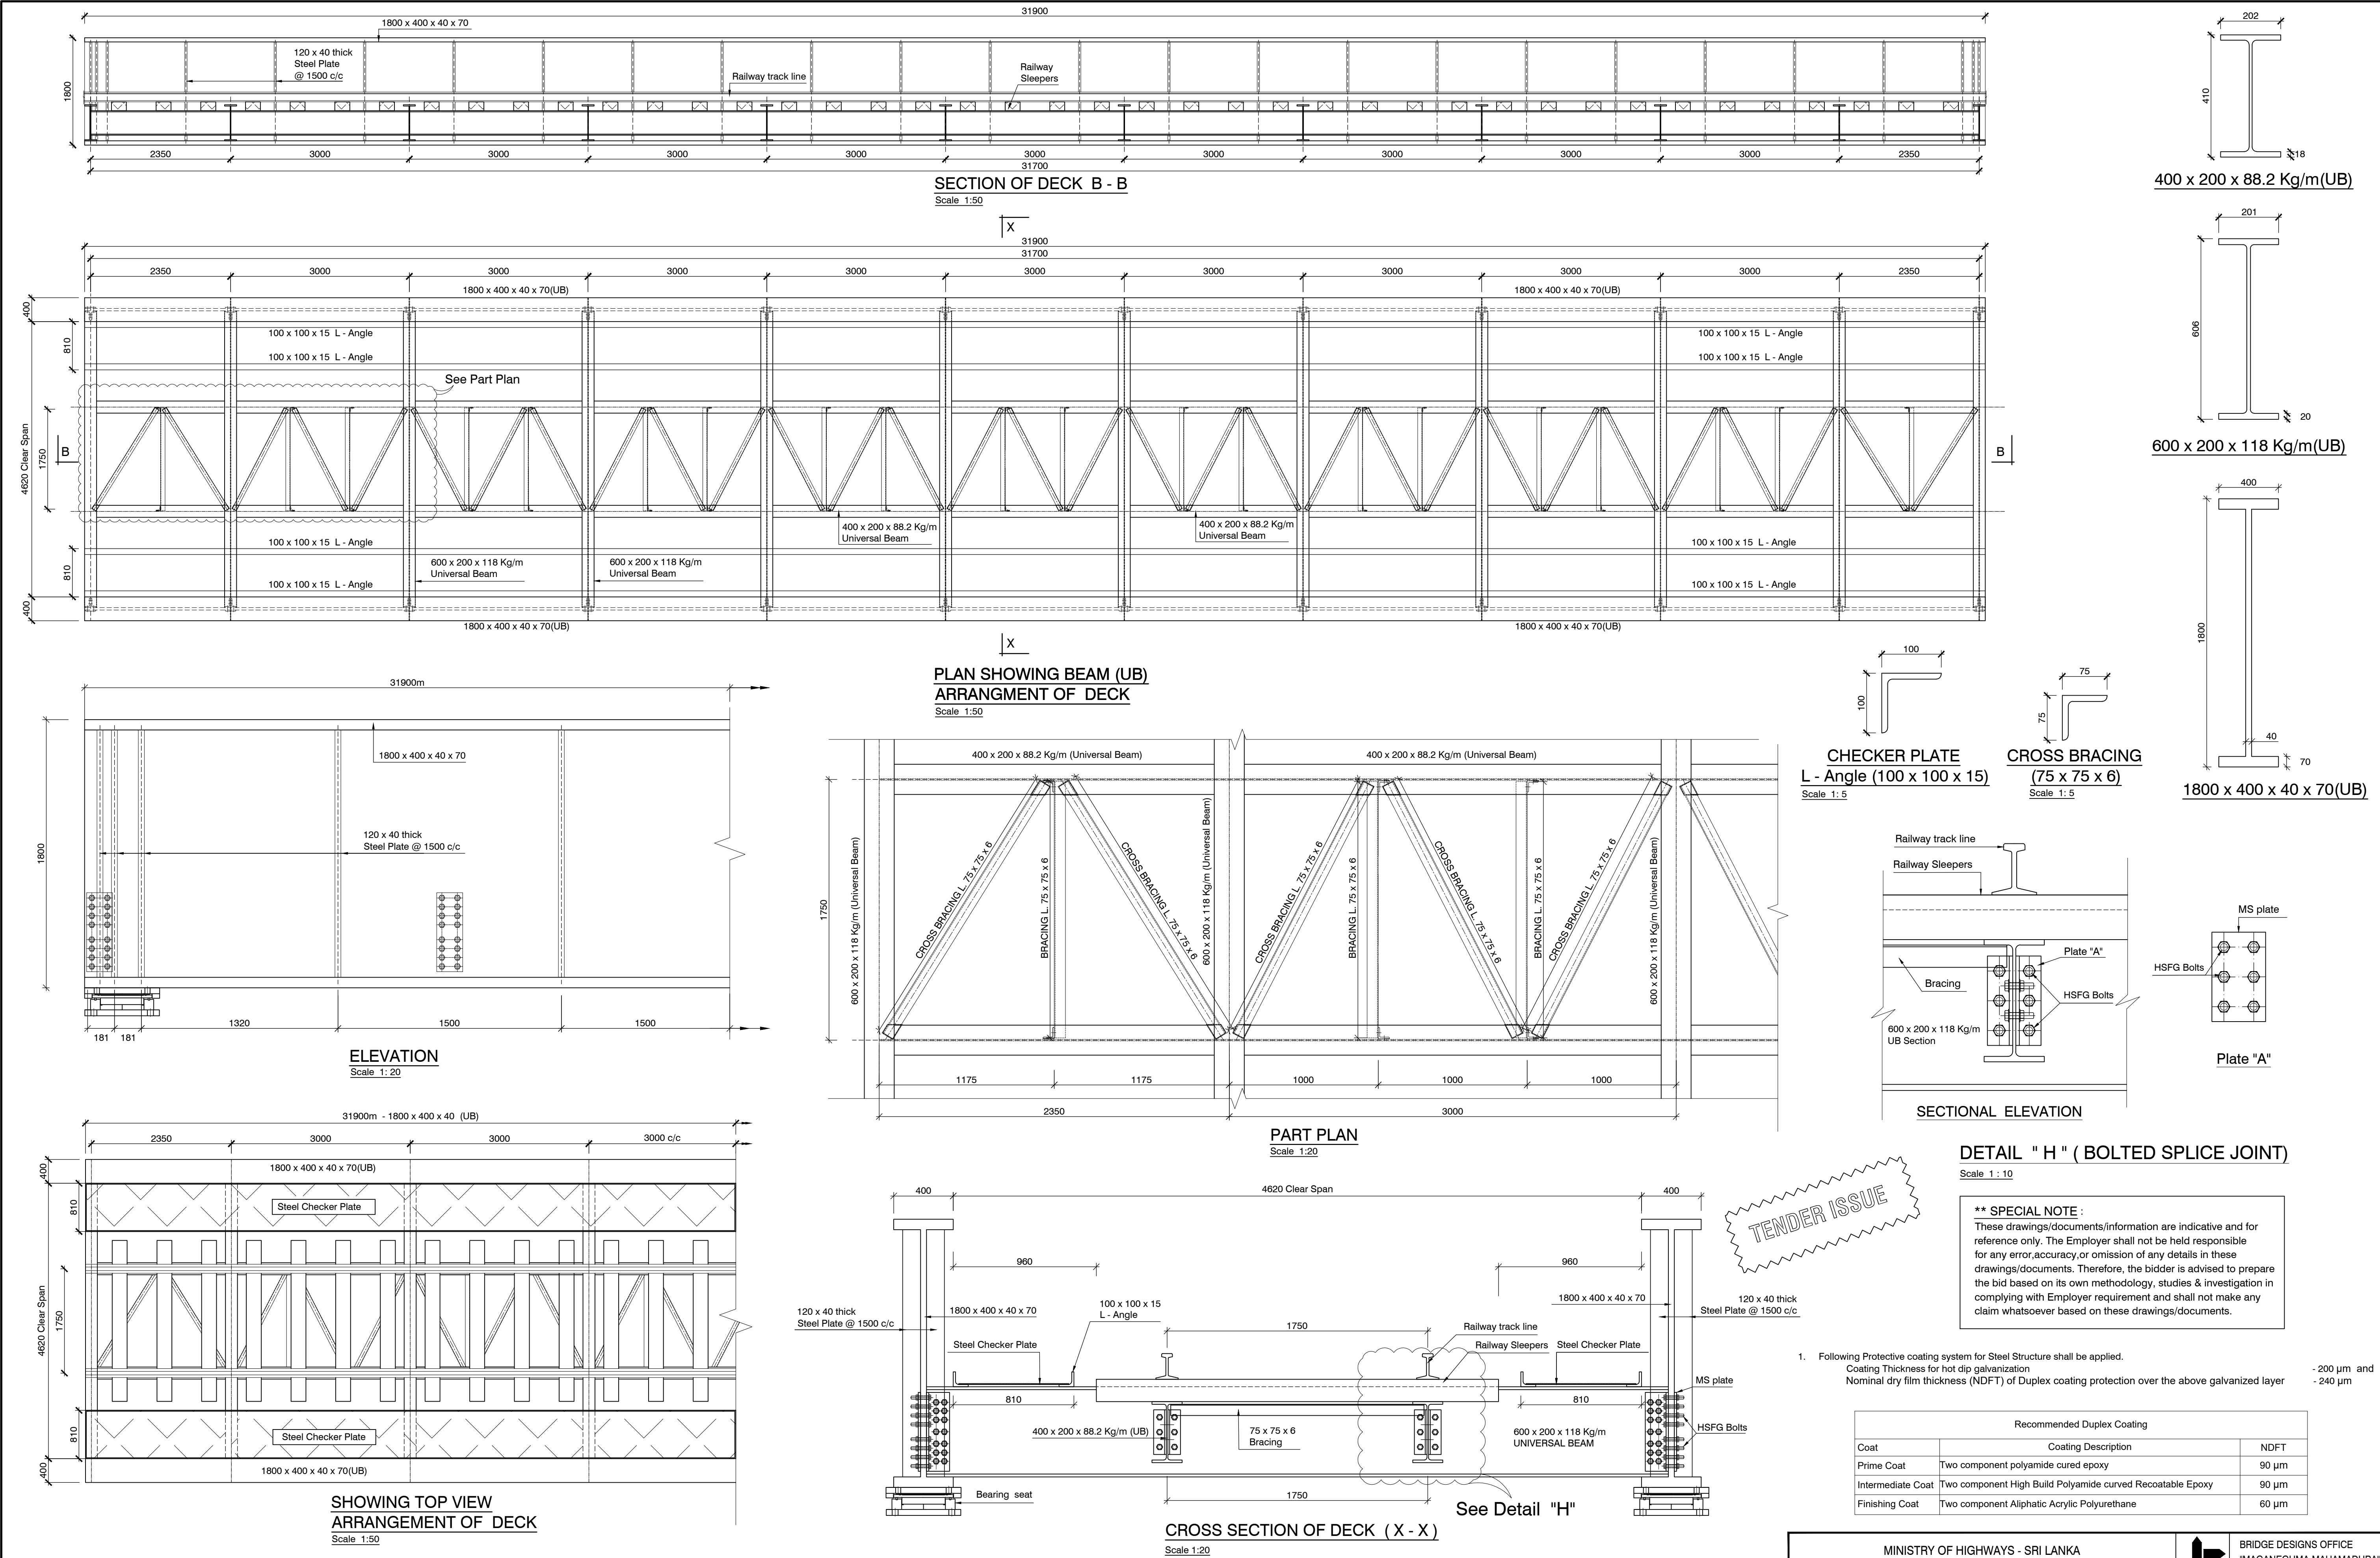

SUPERSTRUCTURE OF THE RAILWAY BRIDGE ON COASTAL LINE AT INDURUWA (40 M 79 Ch.) (RECONSTRUCTION)	GENERAL DETAILS OF RAILWAY BRIDGE						ROAD DEVELOPMENT AUTHORITY			MAGANESUMA WAFAMADURA BATTARAMULLA.		
							DESIGNED : - <i>D.M.A.D.S.Dinesh</i>	SENIOR ENGINEER - DESIGNS			DEPUTY DIRECTOR GENERAL (S.D.)	
							DRAWN : - <i>Samith</i>					
							CHECKED : -	DIRECTOR - BRIDGE DESIGNS			ADDITIONAL DIRECTOR GENERAL (E.S.) FOR DIRECTOR GENERAL	
							FILE NO. : - <i>G-129</i>					
							DRG. NO. - <i>SLR/SP/B/1638/2</i>				-	DATE :
		REV.	DESCRIPTION	BY	DATE							