



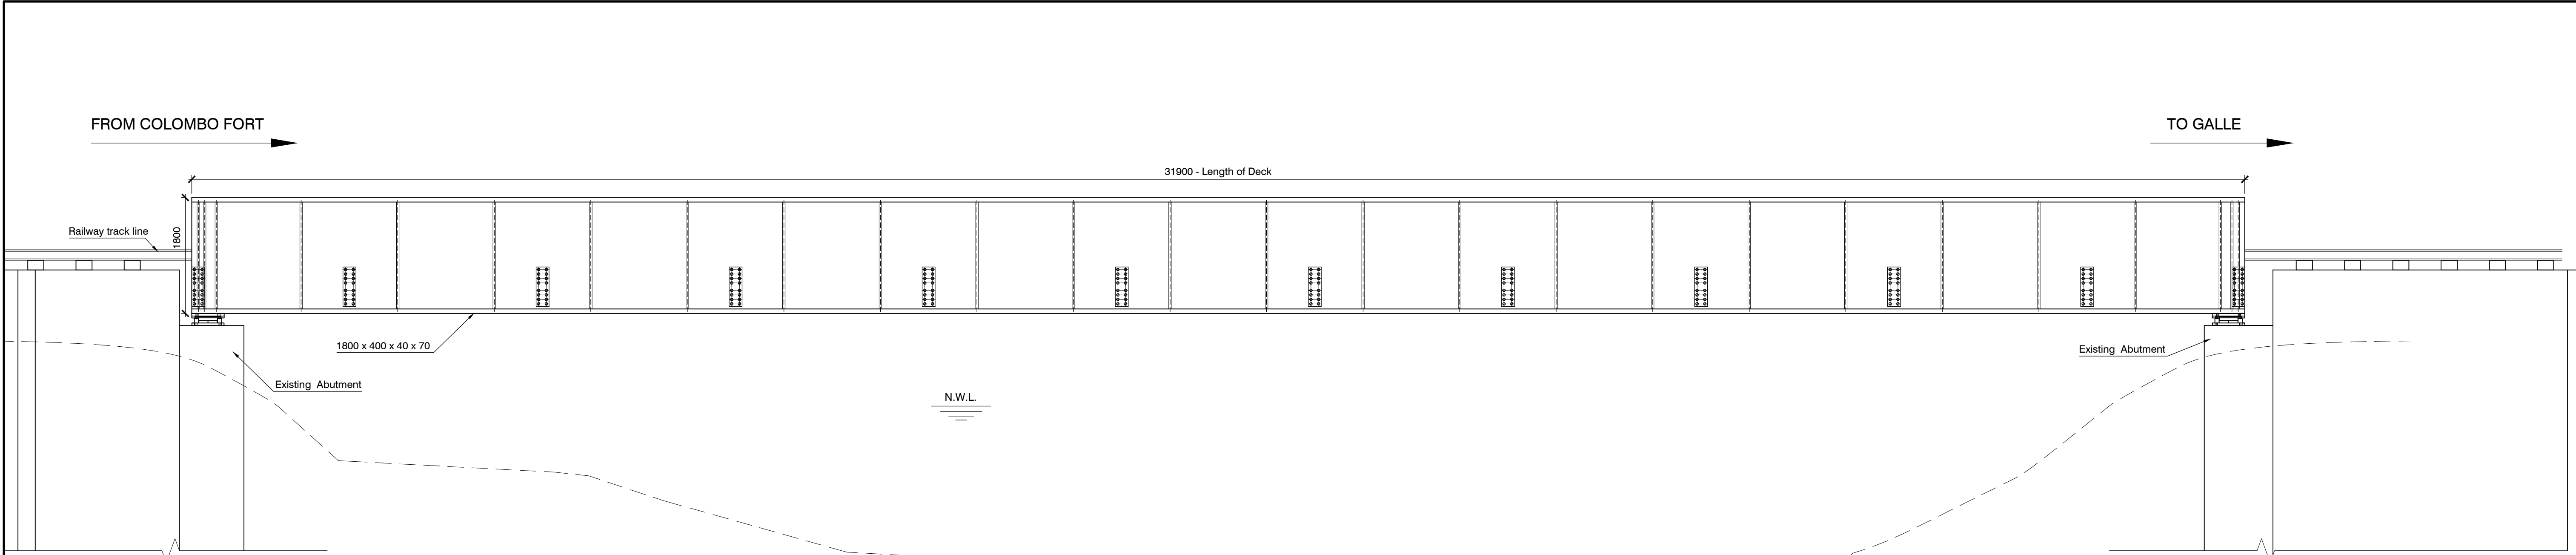

ABUTMENT - 1

LONGITUDINAL SECTION
Scale - 1 : 50

ABUTMENT - 2

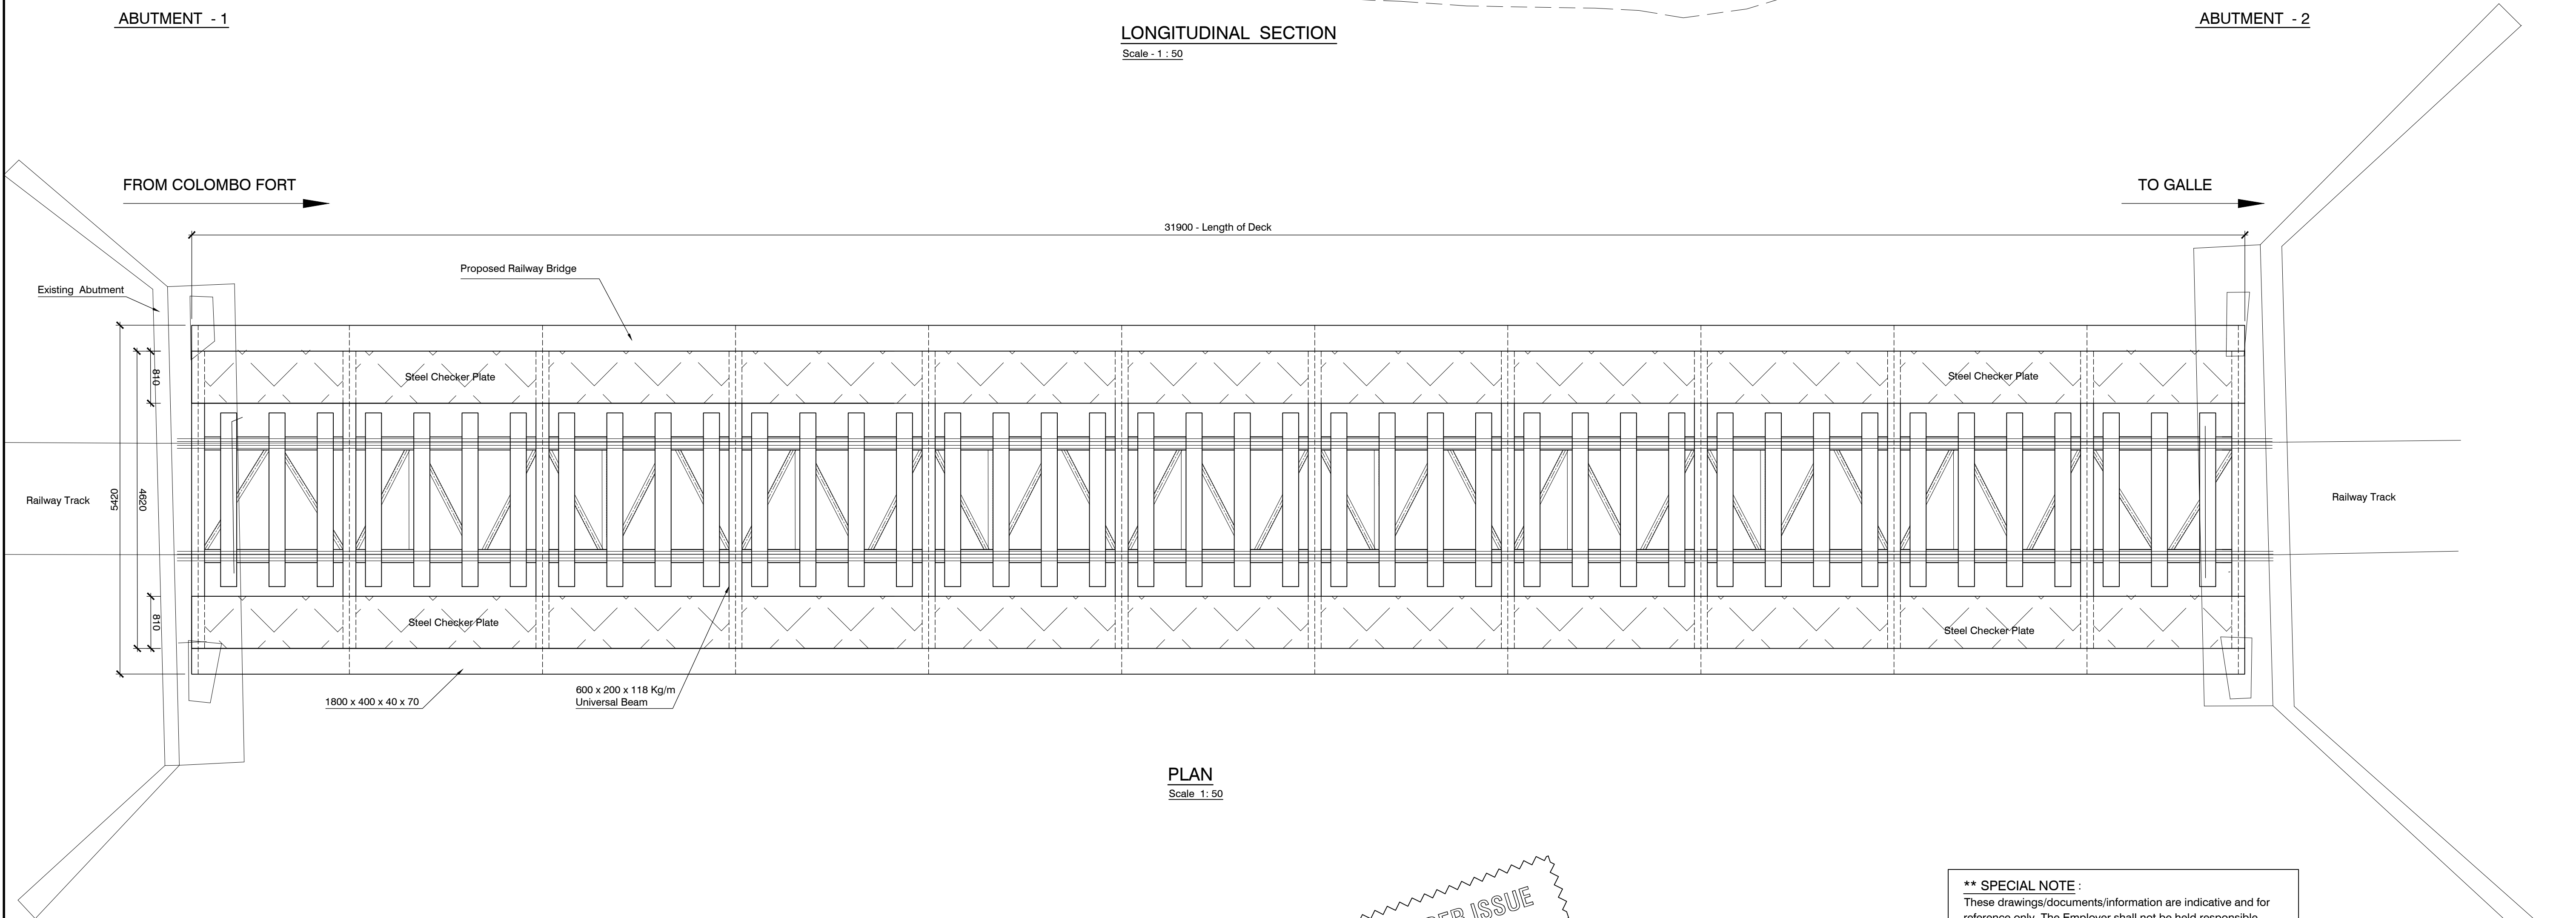

PLAN
Scale 1: 50

TENDER ISSUE


**** SPECIAL NOTE :**
These drawings/documents/information are indicative and for reference only. The Employer shall not be held responsible for any error,accuracy,or omission of any details in these drawings/documents. Therefore, the bidder is advised to prepare the bid based on its own methodology, studies & investigation in complying with Employer requirement and shall not make any claim whatsoever based on these drawings/documents.

SUPERSTRUCTURE OF THE RAILWAY BRIDGE
ON COASTAL LINE AT PINWATTA (19 M 73 Ch.)
RECONSTRUCTION

GENERAL
PLAN

REV.	DESCRIPTION	BY	DATE

MINISTRY OF HIGHWAYS - SRI LANKA						BRIDGE DESIGNS OFFICE "MAGANEGUMA MAHAMADURA" BATTARAMULLA.	
ROAD DEVELOPMENT AUTHORITY							
DESIGNED : - <i>D.M.A.D.S. Dinesh</i>		SENIOR ENGINEER - DESIGNS		DEPUTY DIRECTOR GENERAL (S.D.)			
DRAWN : - <i>Samith</i>							
CHECKED : -		DIRECTOR - BRIDGE DESIGNS		ADDITIONAL DIRECTOR GENERAL (E.S.) FOR DIRECTOR GENERAL			
FILE NO. : - <i>C-129</i>							
DRG. NO. - <i>SLR/WP/B/1642/1</i>				-	DATE :		

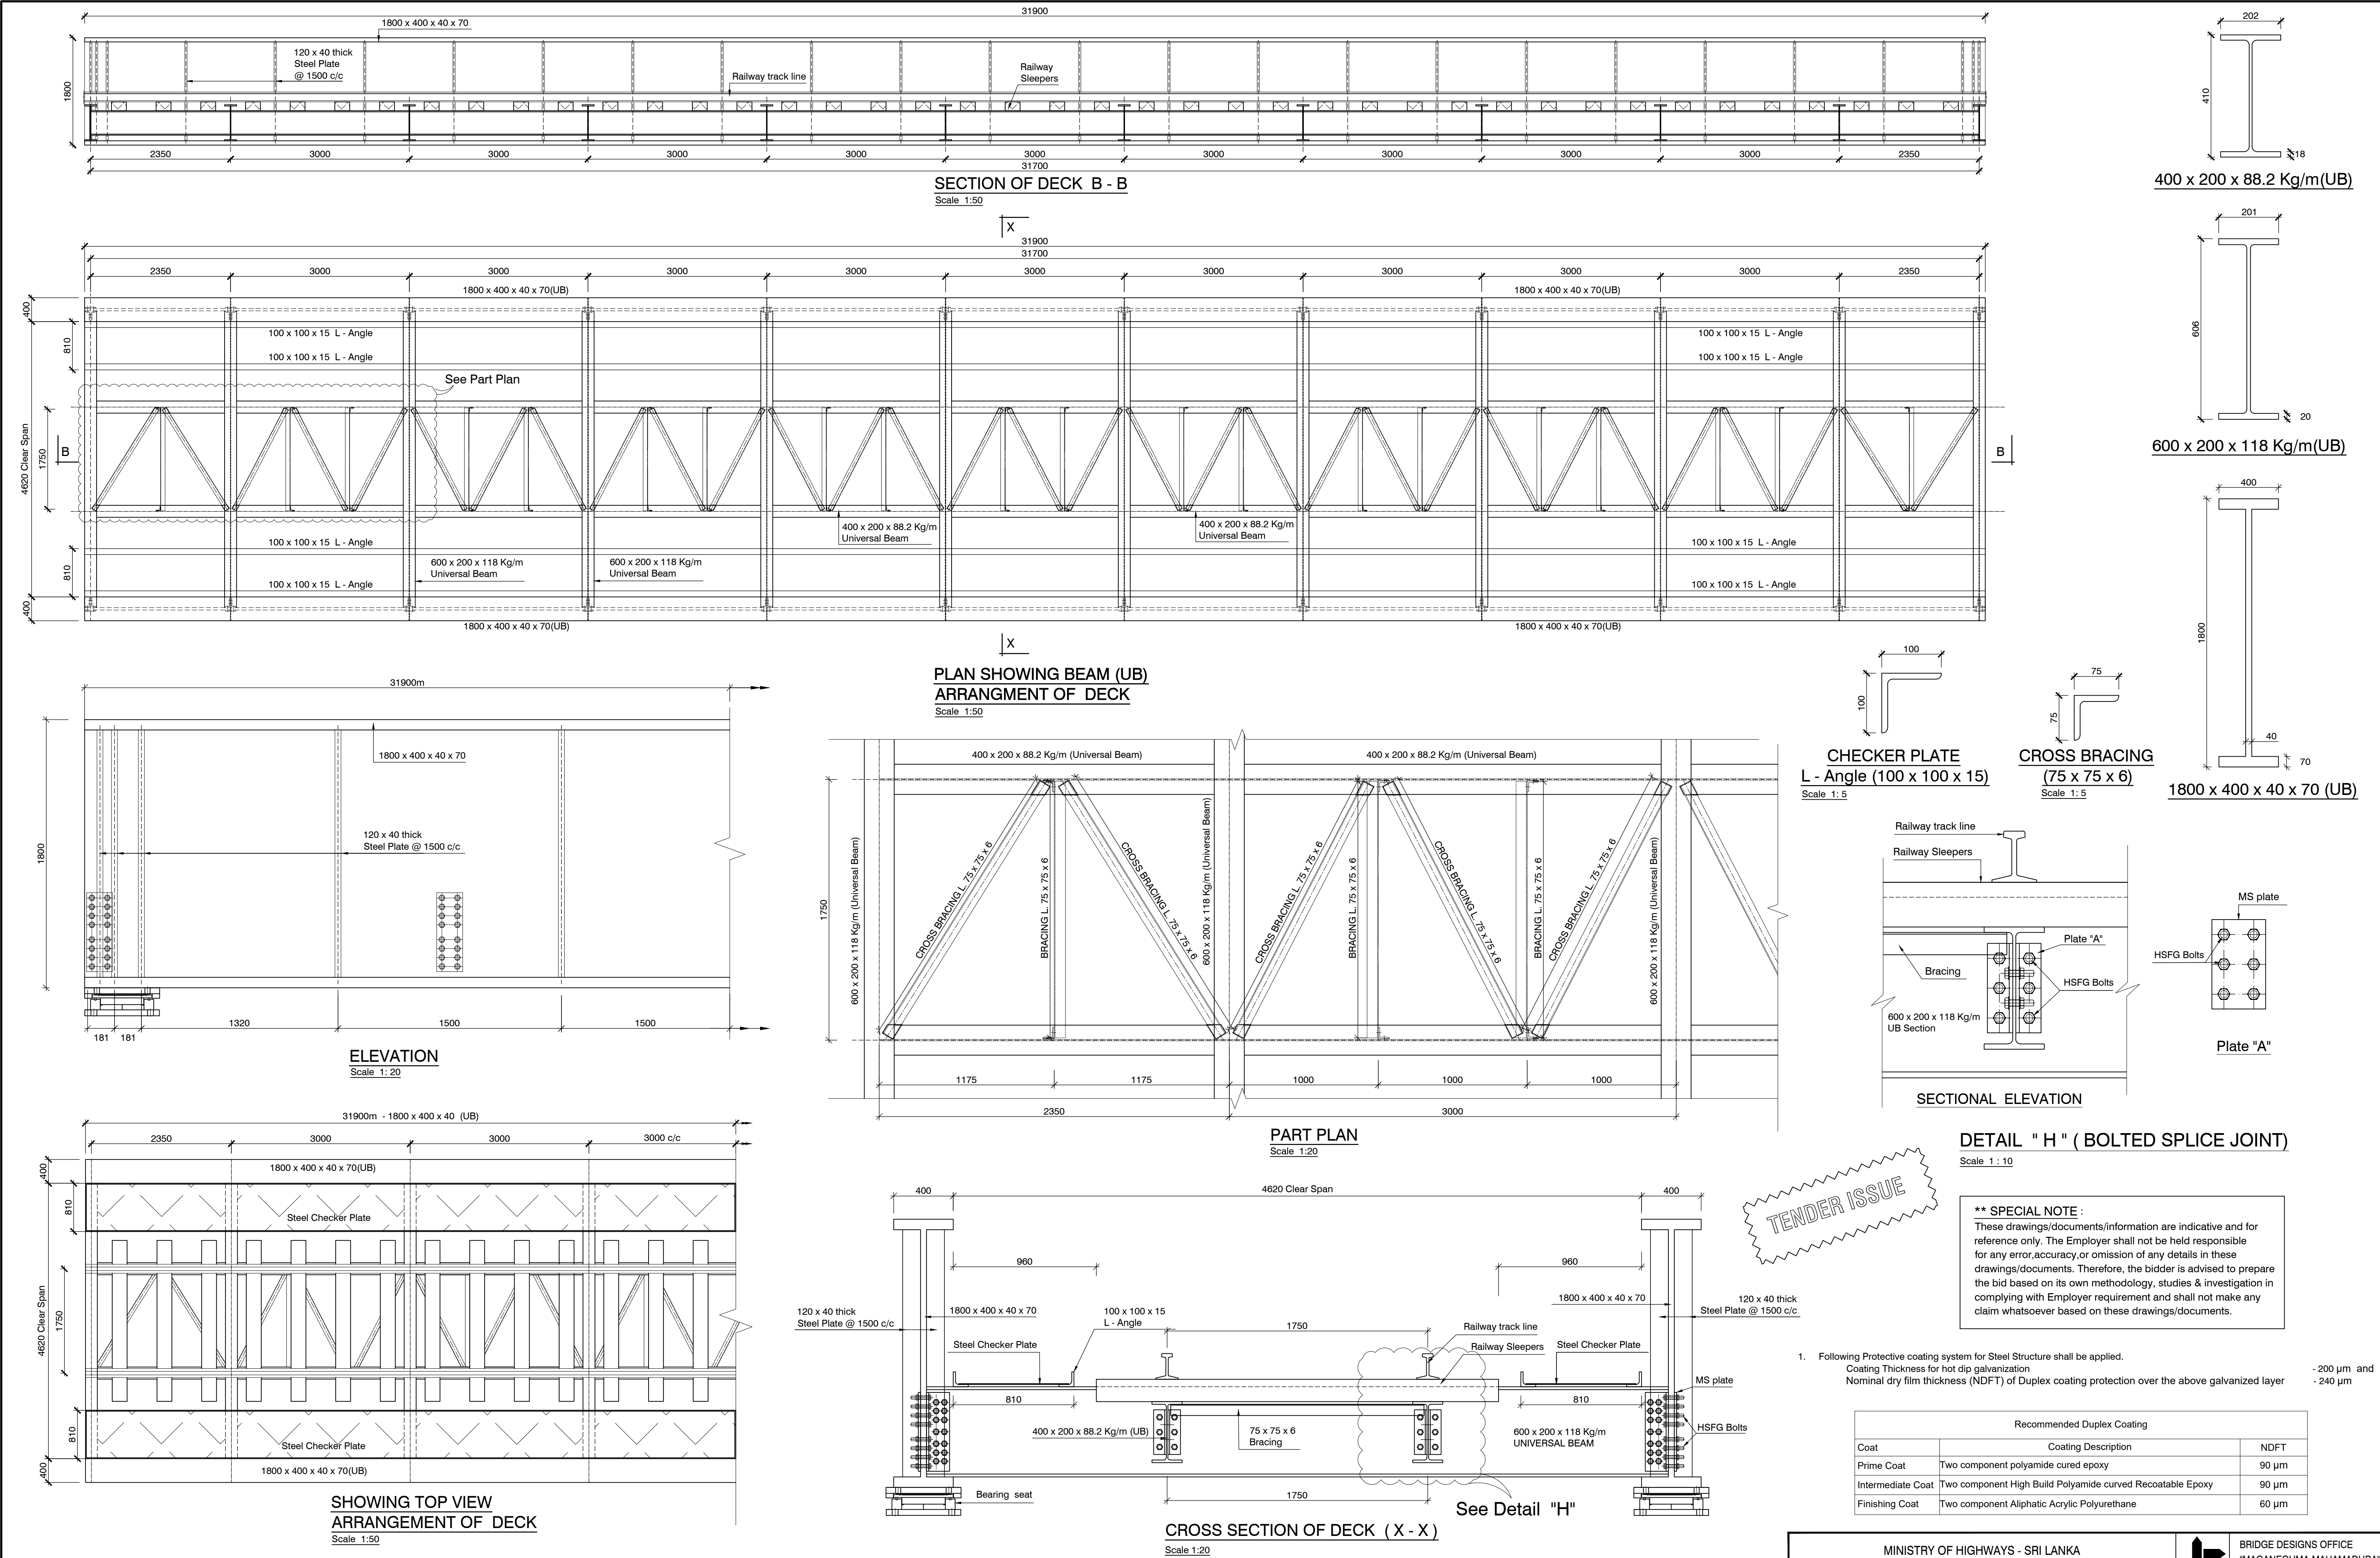

SUPERSTRUCTURE OF THE RAILWAY BRIDGE ON COASTAL LINE AT PINWATTA (19M 73 Ch.) RECONSTRUCTION			GENERAL DETAILS OF RAILWAY BRIDGE					
DESIGNED : - D.M.A.D.S. Dinesh			DRAWN : - Samith			CHECKED : -		
FILE NO. : - C-129			DRG. NO. : - SLR/WP/B/1642/2			DATE :		
MINISTRY OF HIGHWAYS - SRI LANKA ROAD DEVELOPMENT AUTHORITY			BRIDGE DESIGNS OFFICE 'MAGANEGUMA MAHAMADURA' BATTARAMULLA.			DEPUTY DIRECTOR GENERAL (S.D.)		
SENIOR ENGINEER - DESIGNS			DIRECTOR - BRIDGE DESIGNS			ADDITIONAL DIRECTOR GENERAL (E.S.) FOR DIRECTOR GENERAL		